



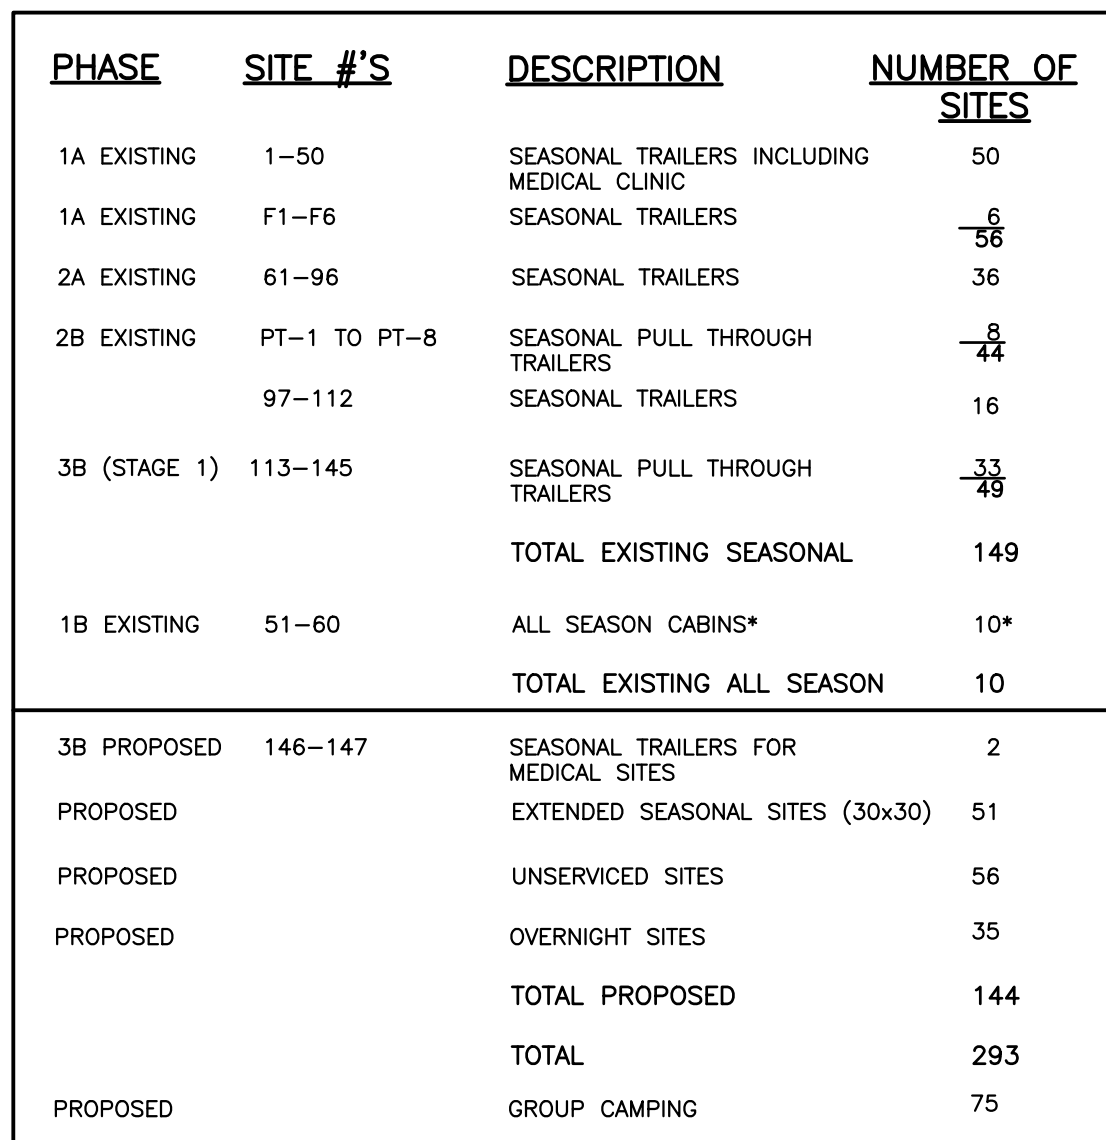

LOT 25:

1. BASKET BALL
2. PICKLEBALL
3. BOCCIE BALL
4. PLAYGROUND
5. ZIPLINE
6. POOL
7. TUCK SHOP
8. BIKE RENTAL
9. OBSERVATION TOWER
10. VOLLEY BALL
11. HIKING, BIKING AND EQUESTRIAN TRAILS
12. GRIMM GROUND HALLOWEEN ATTRACTION

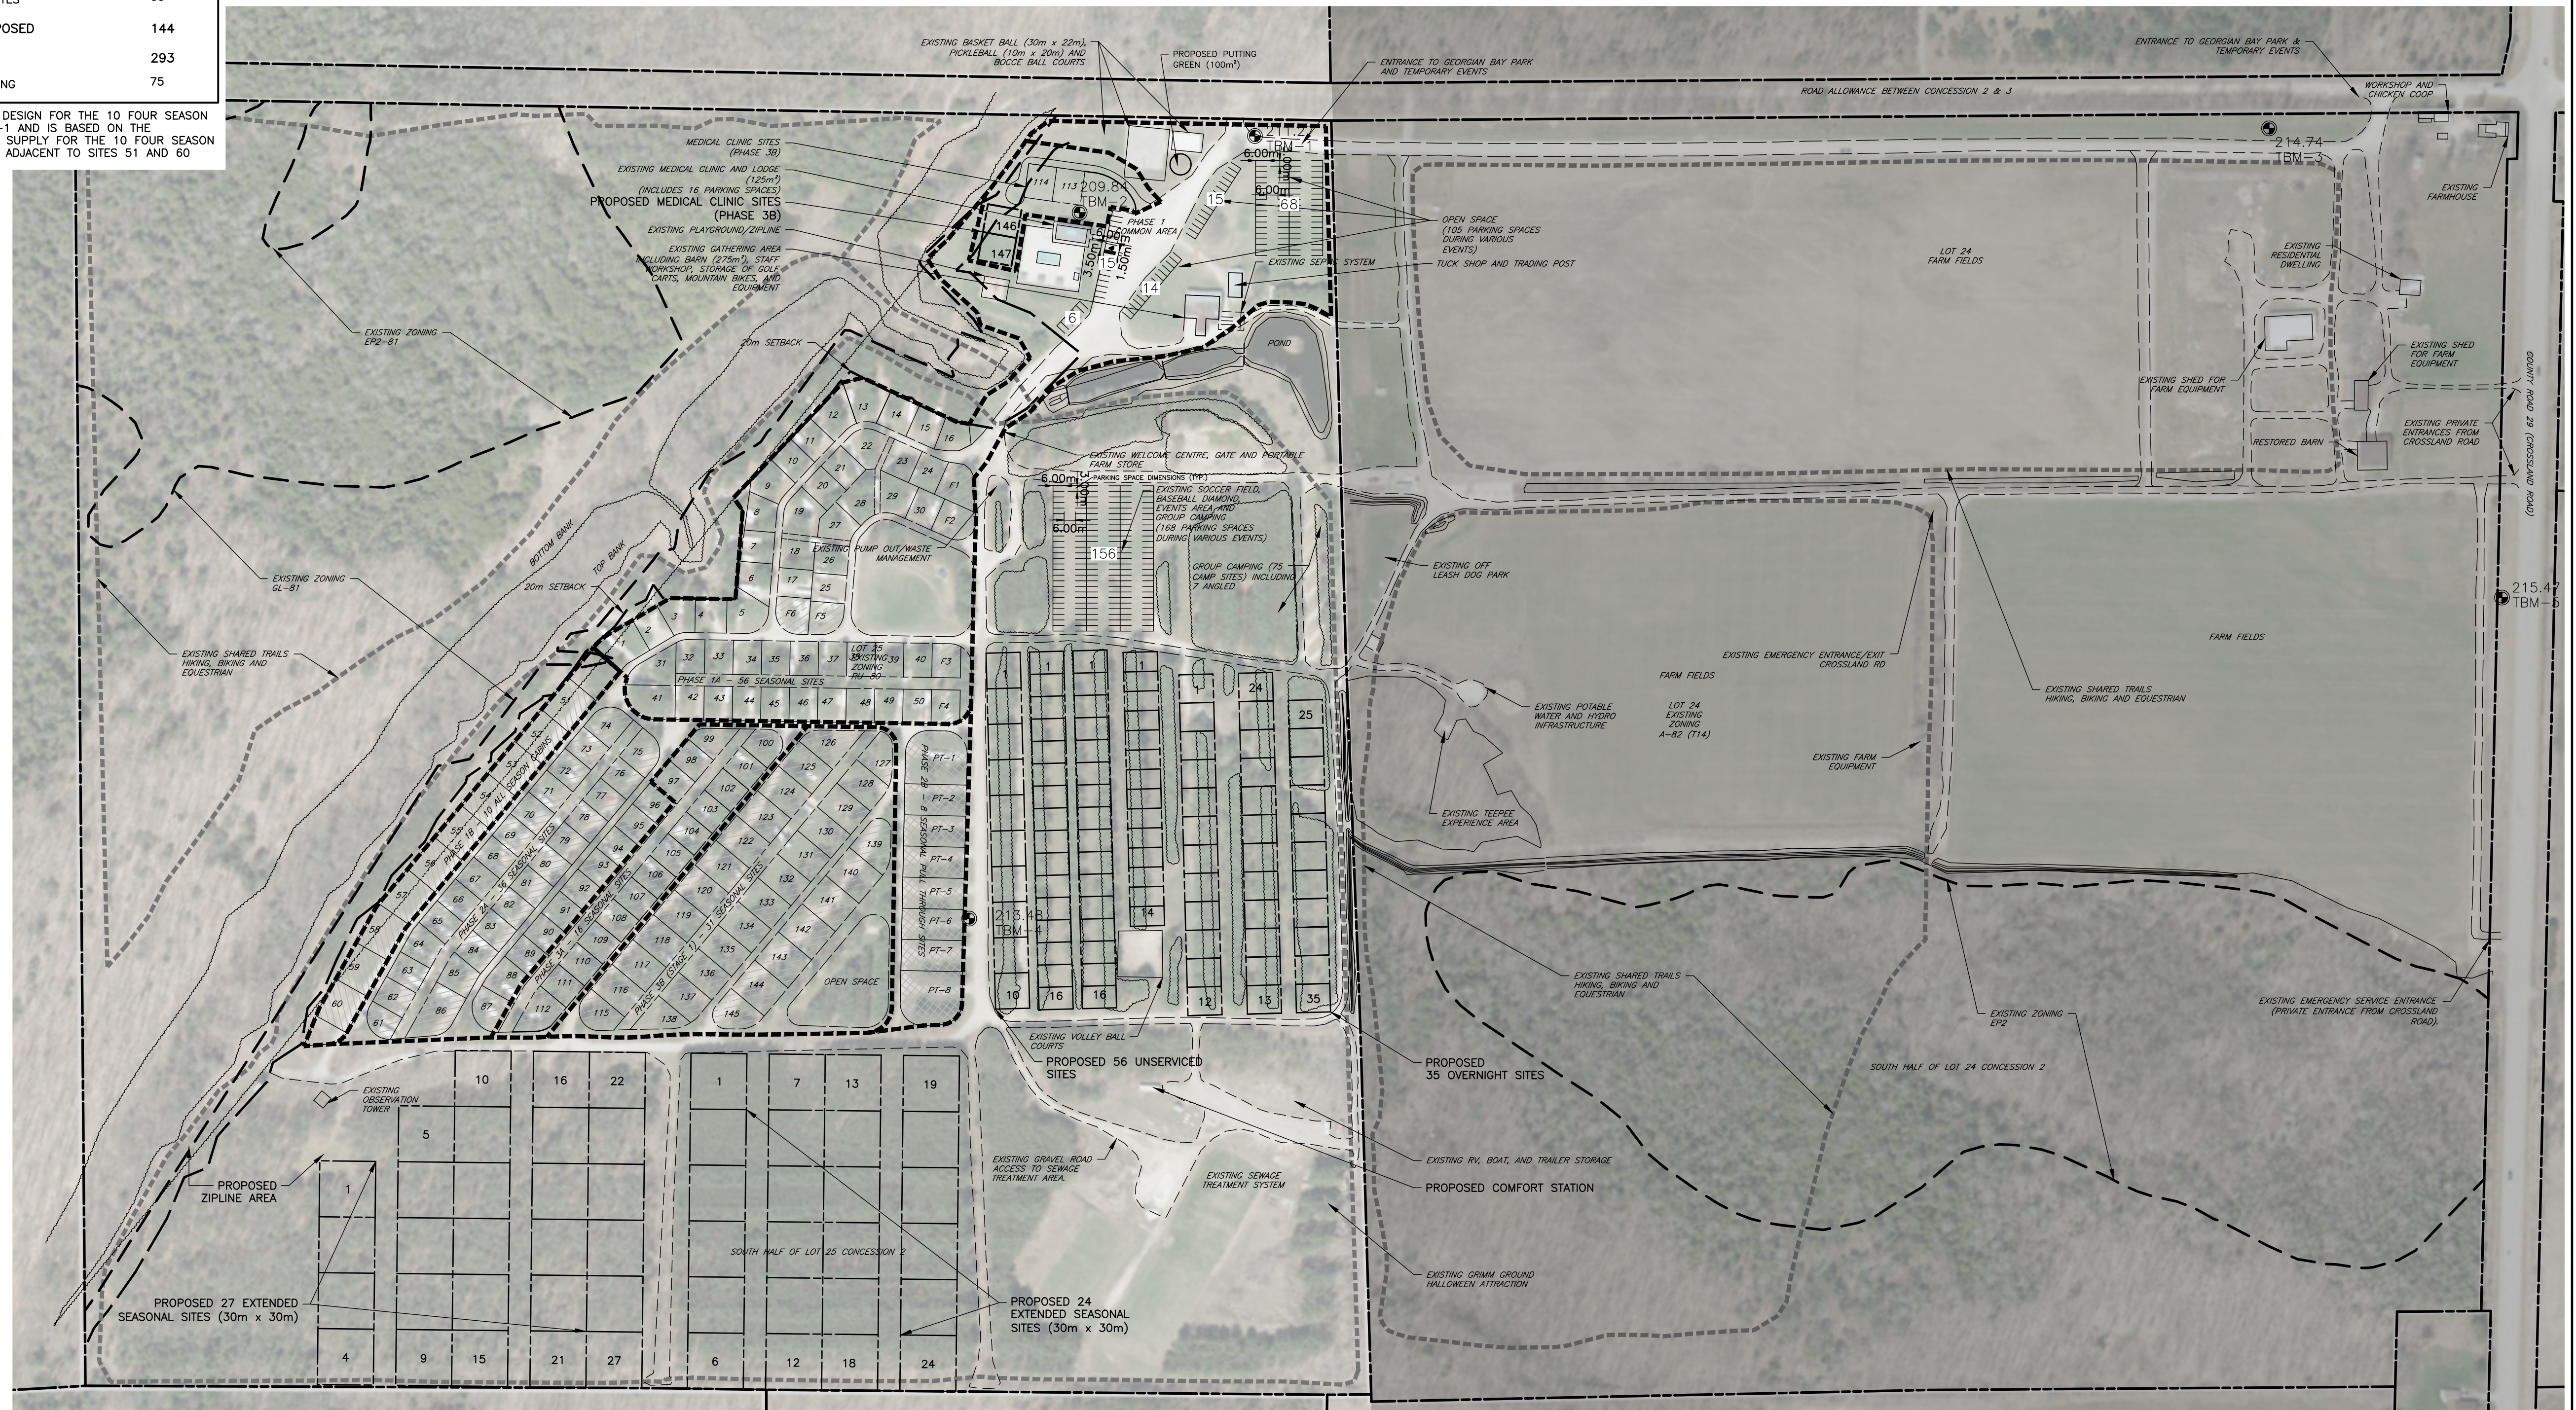

GEORGIAN BAY PARK TOWNSHIP OF TINY			
	LOT 25 PROPOSED CONDITIONS SITE PLAN EXPANSION		DWG: SP-2
	DESIGN: GBP DRAWN: EJW CHECK: KS	FILE: 111090 DATE: JUNE 2026 SCALE: 1:2000	