


PIT LOCATION

PART OF LOT 80, CONCESSION 1 W.P.R.
AND PART OF THE ORIGINAL ROAD ALLOWANCE
BETWEEN LOTS 80 & 81 CONCESSION W.P.R.
(GEOGRAPHIC TOWNSHIP OF TINY) (TOWNSHIP OF TINY)

COUNTY OF SIMCOE

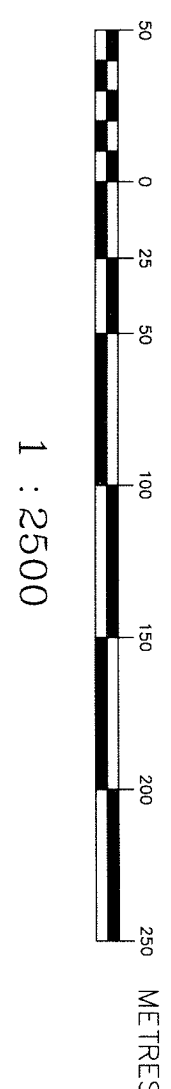

C.T. STRONGMAN O.L.S.


PIT LICENSED TO:

CEDARHURST QUARRIES & CRUSHING LIMITED
P.O. BOX 250
KING CITY, ONTARIO
L7B 1B2


CEDARHURST QUARRIES &
CRUSHING LIMITED
(SIBTHORPE PIT)
EXTRACTION PROCEDURES PLAN

SHEET 5 OF 5


EXTRACTION PROCEDURES CROSS SECTIONS
(Schematic Illustrating Pit Face Noise Attenuation)

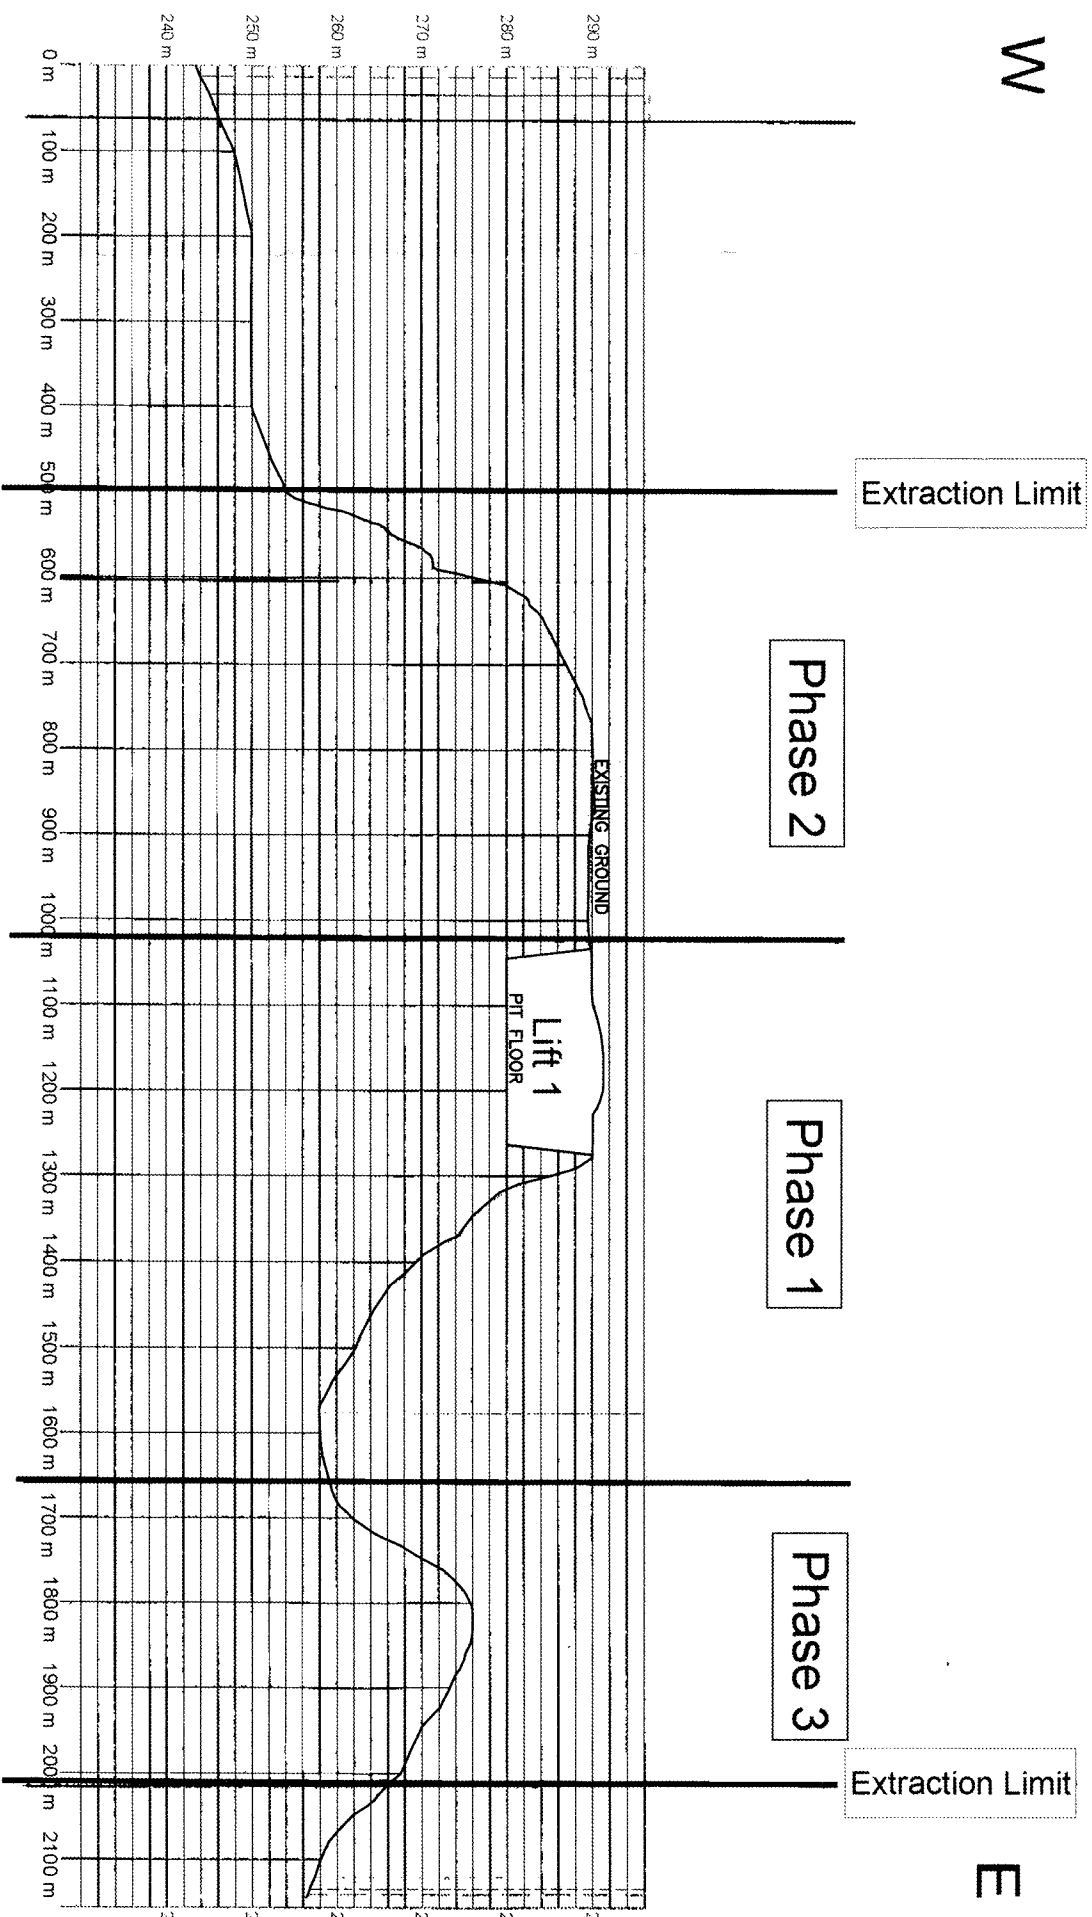


Extraction Procedures Cross Section 1

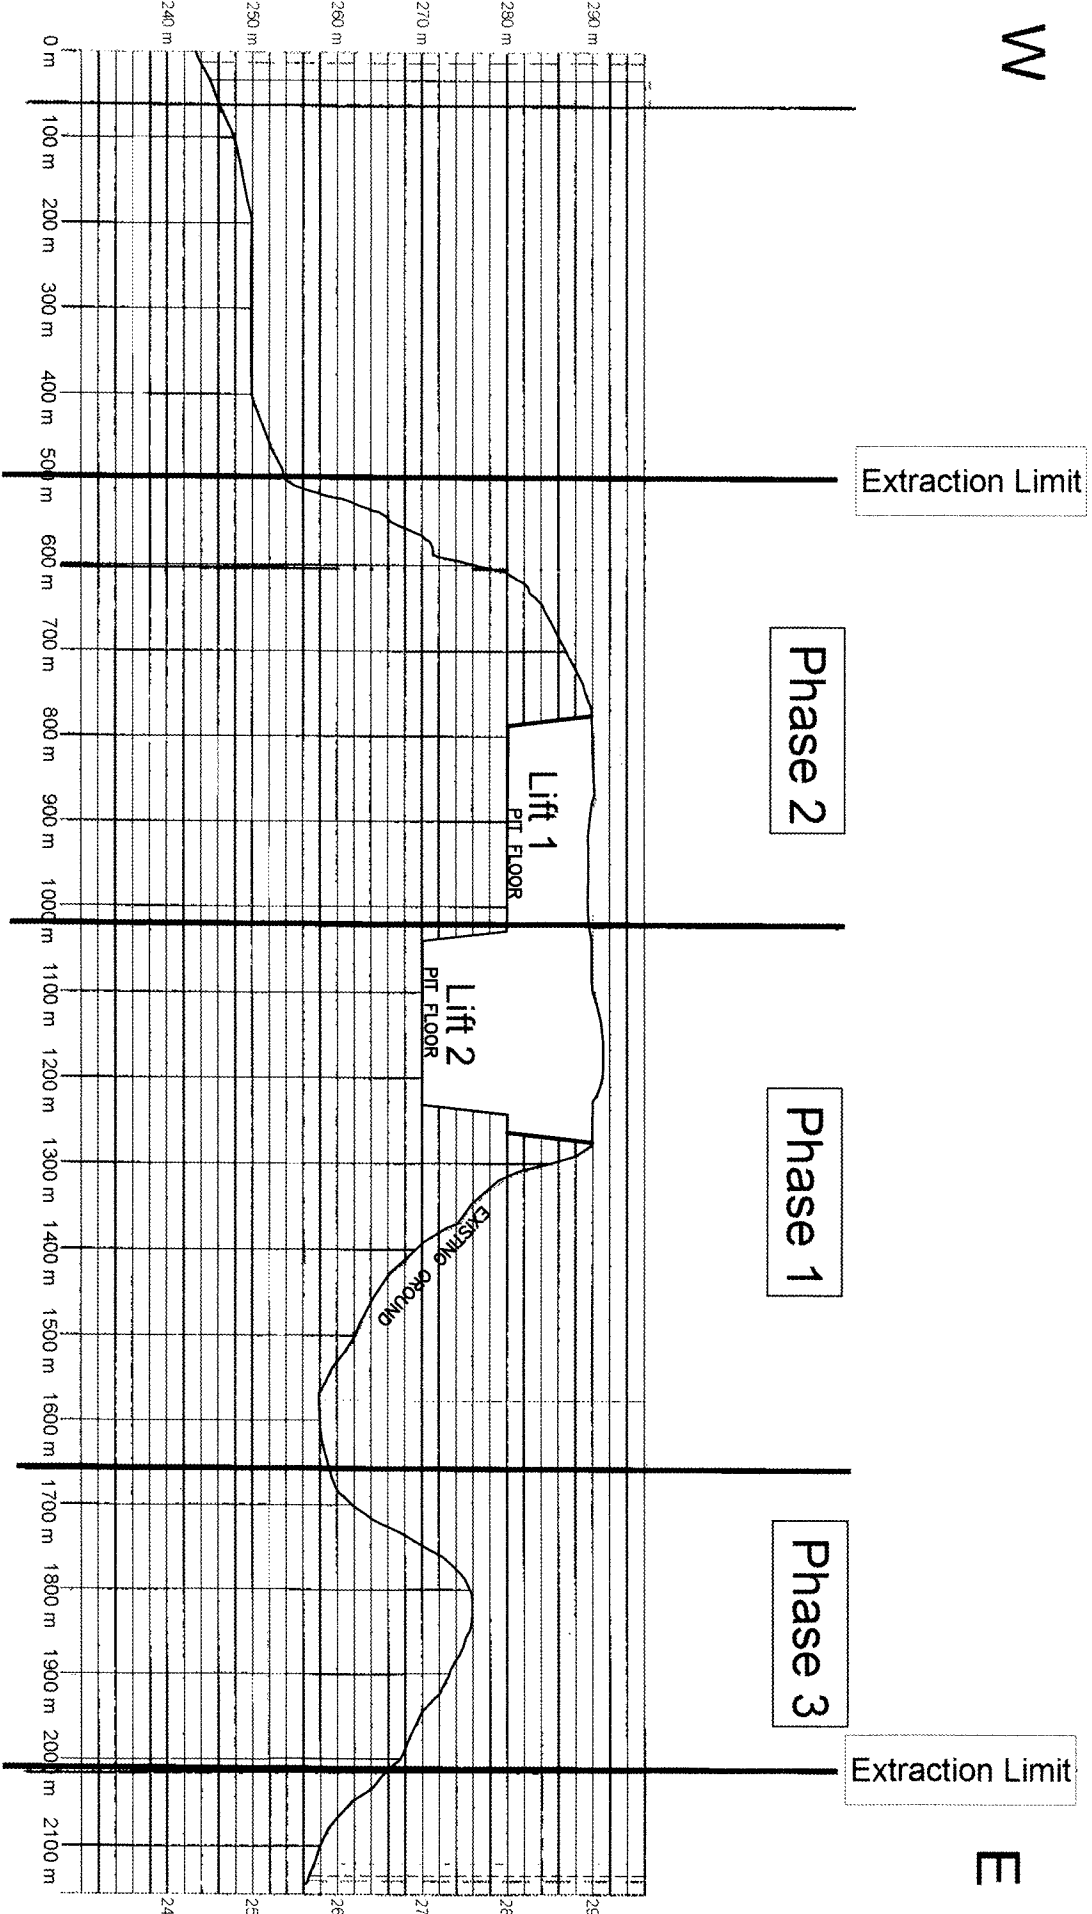


Extraction Procedures Cross Section 2

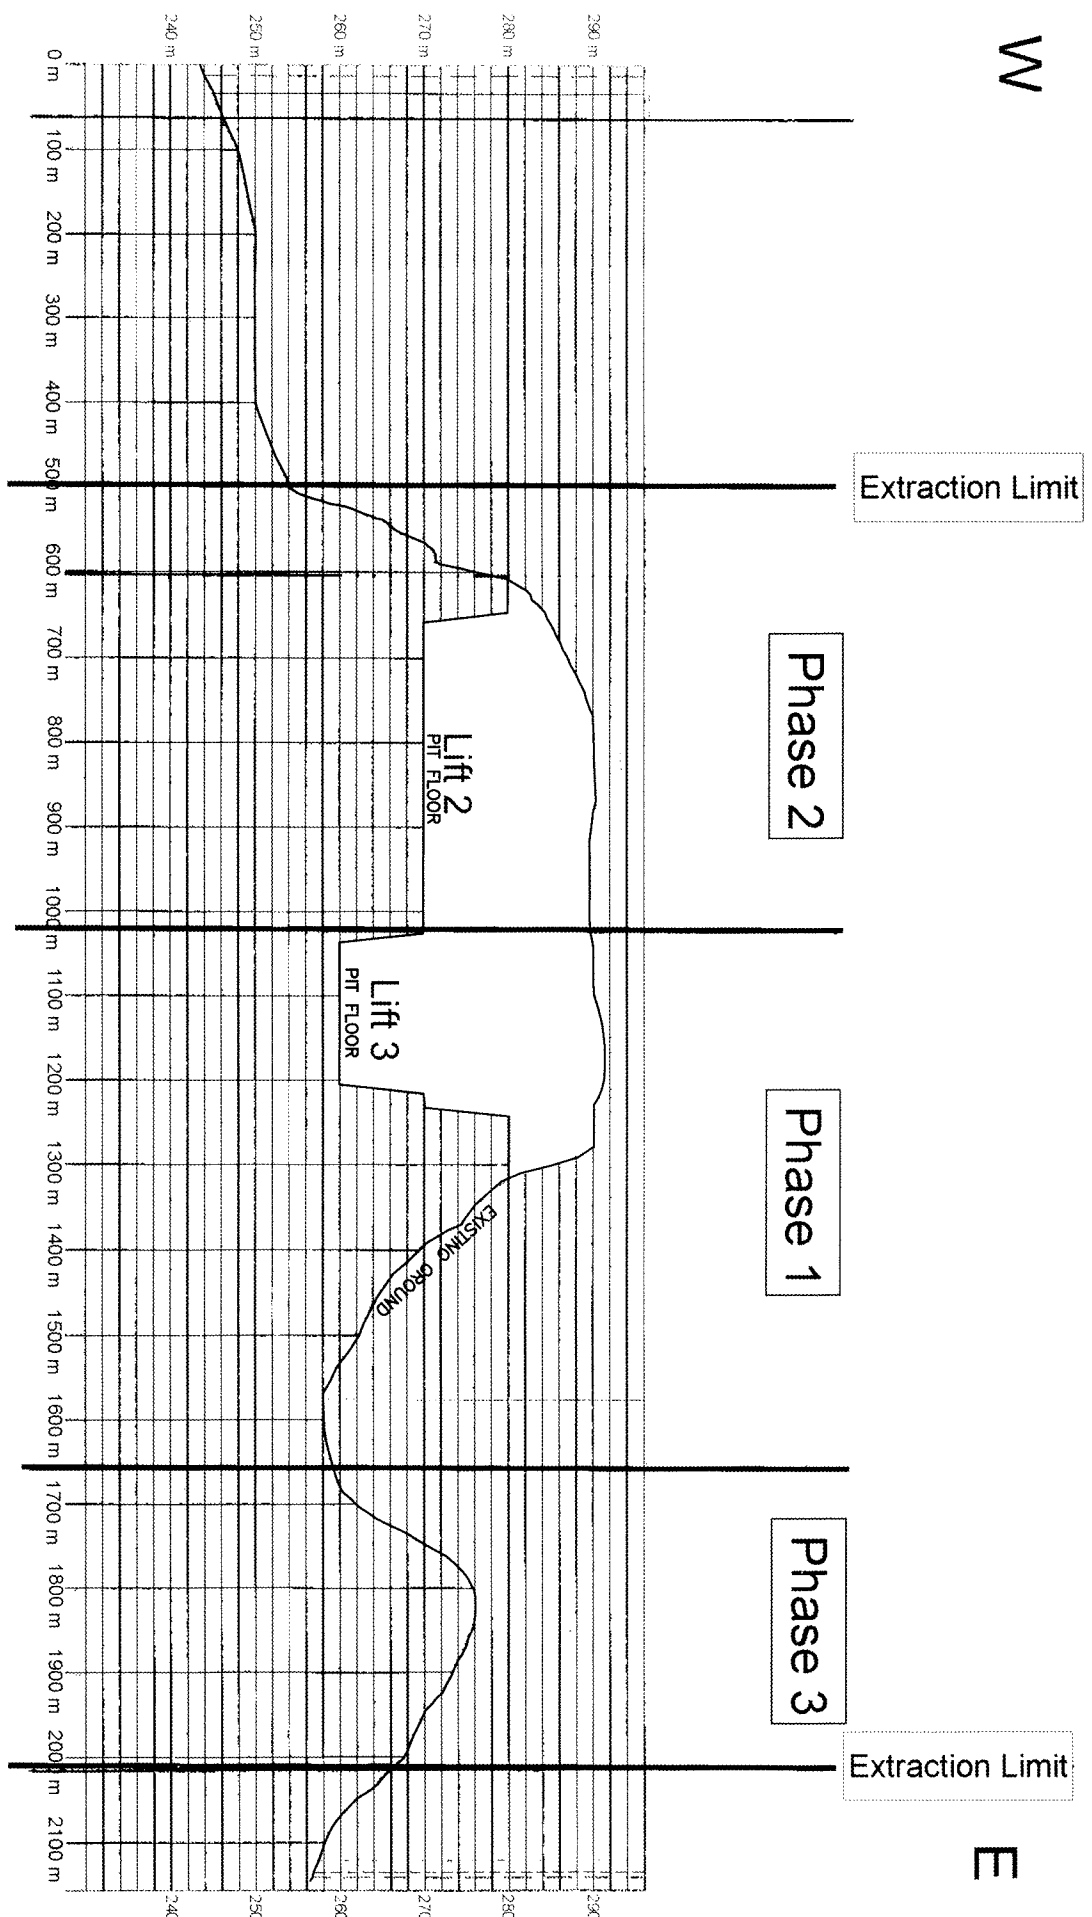


Extraction Procedures Cross Section 3

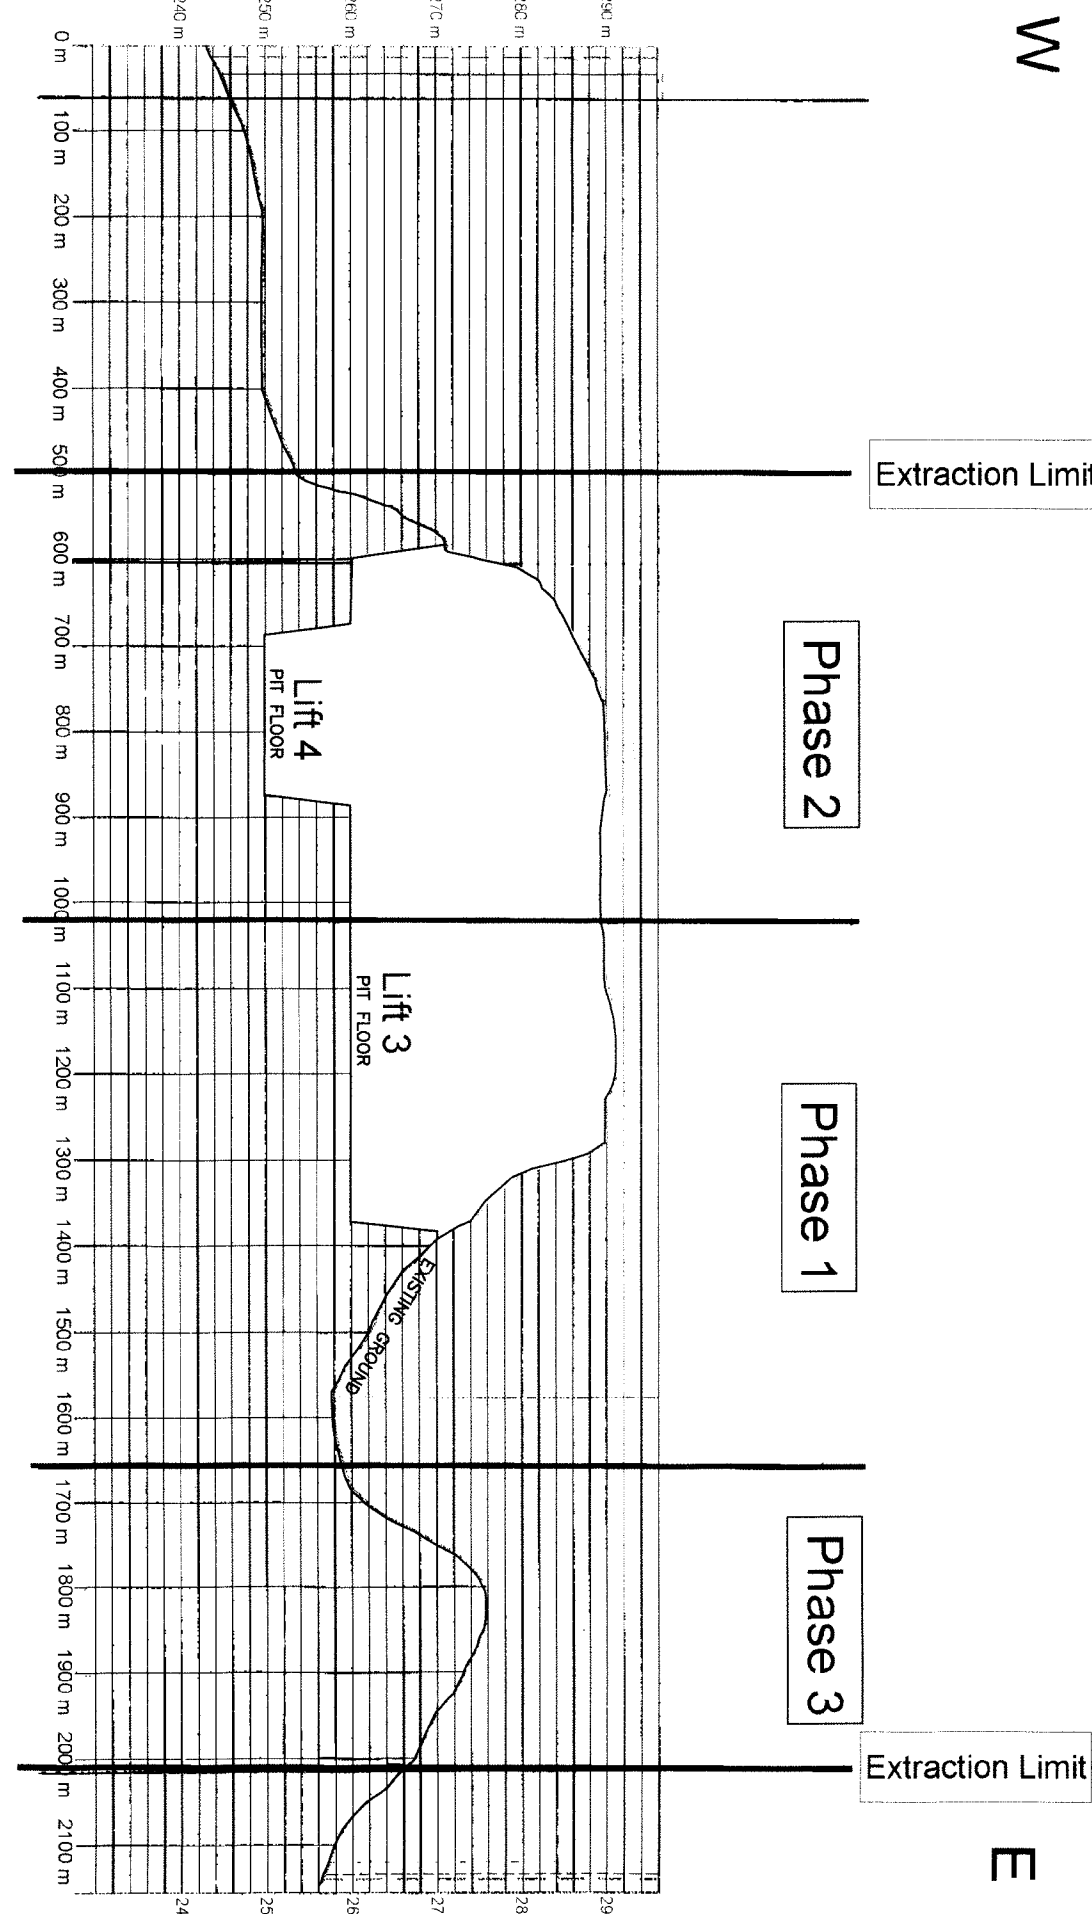

Extraction Procedures Cross Section 4

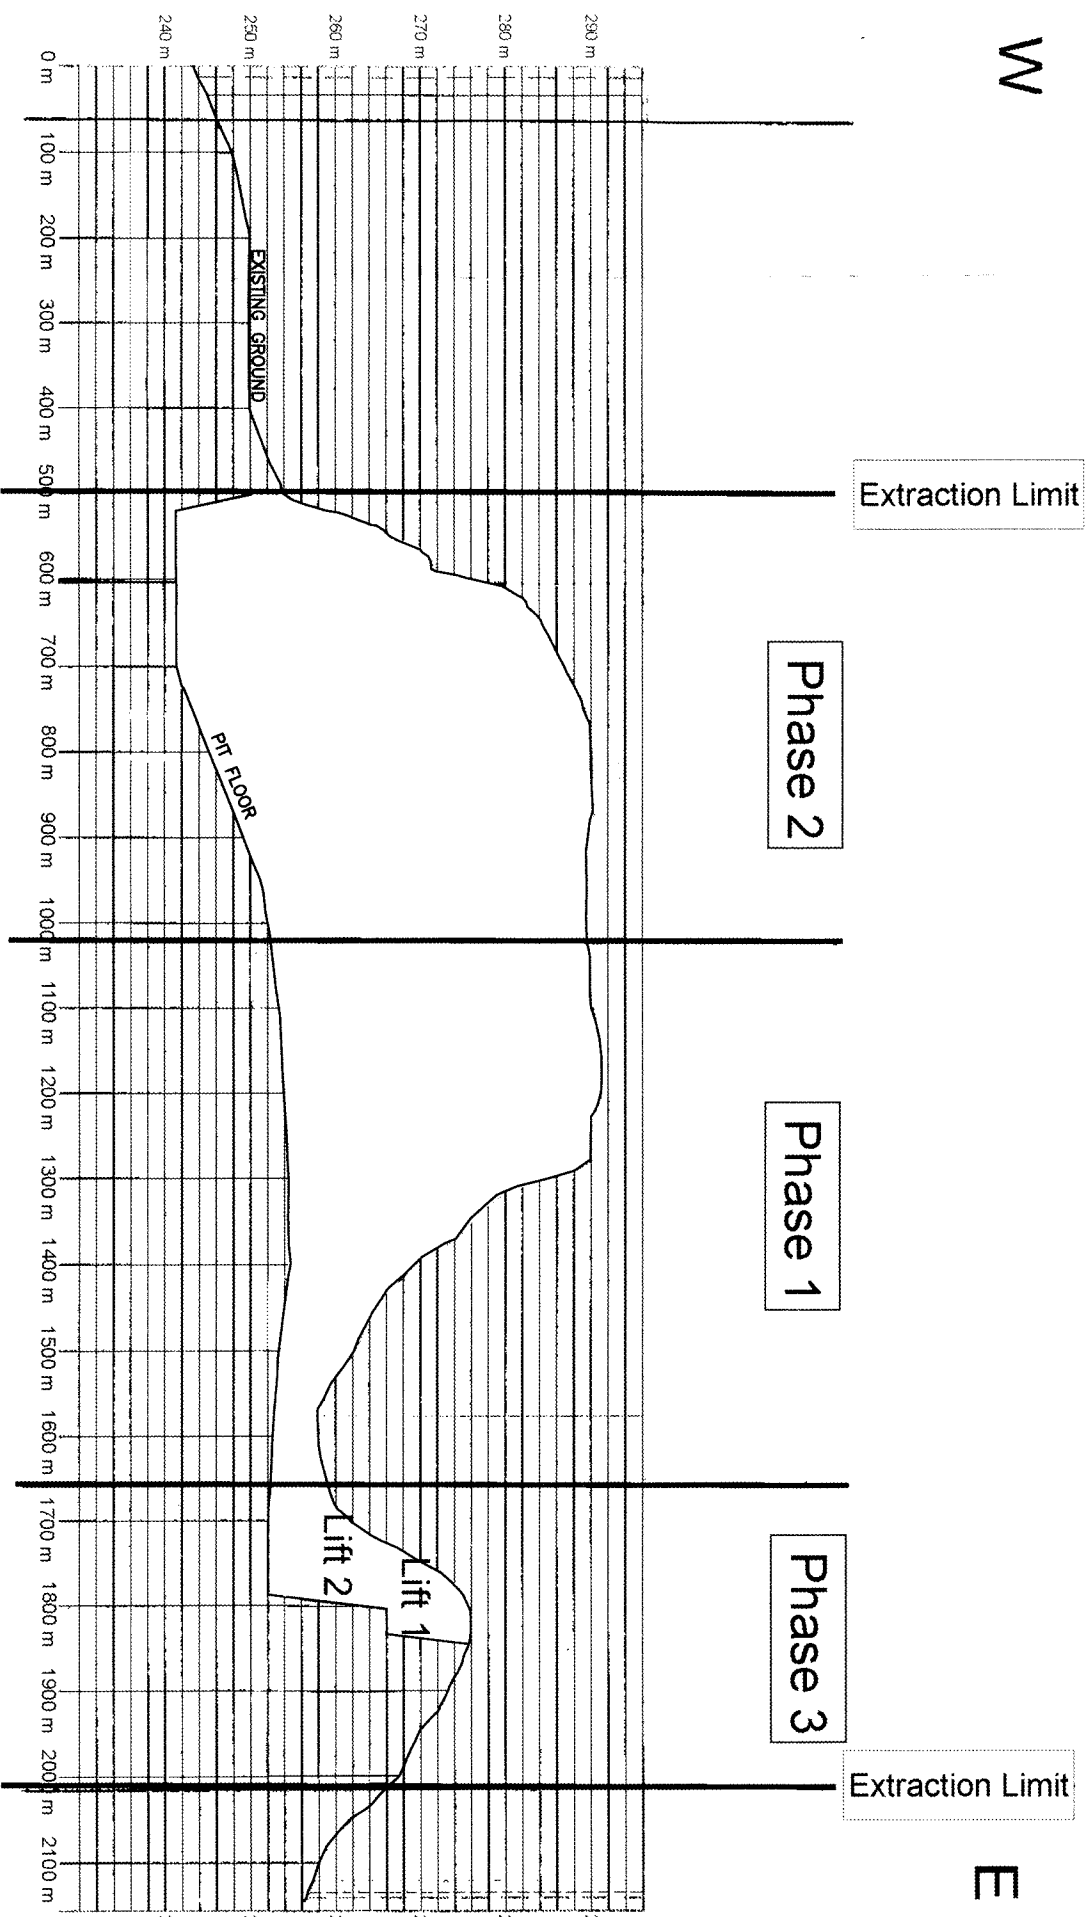

Extraction Procedures Cross Section 5

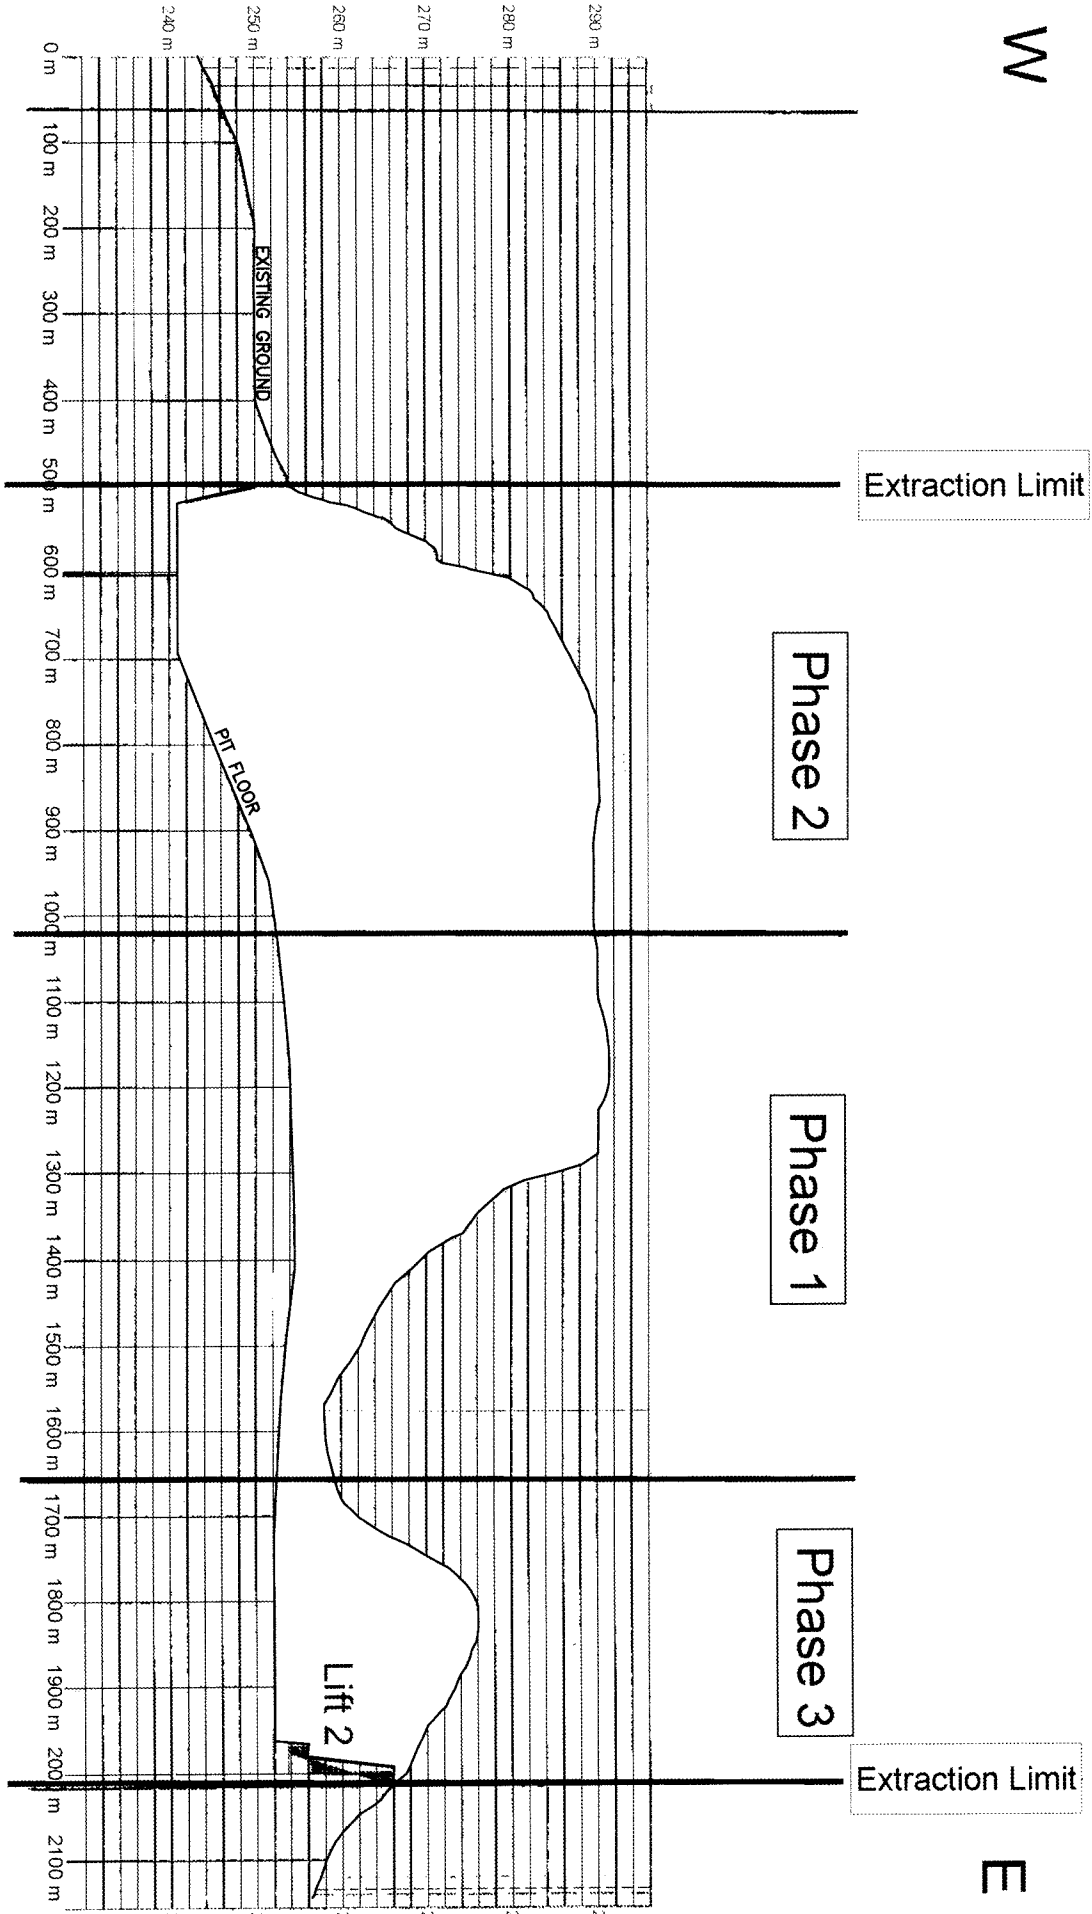

Extraction Procedures Cross Section 6

THIS SITE PLAN IS PREPARED UNDER THE AGGREGATE
RESOURCES ACT FOR AN AGGREGATE LICENSE,
CATEGORY 3, CLASS A FIT ABOVE THE WATER TABLE

SITE PLAN AMENDMENTS			
NO.	DATE	DESCRIPTION	APPROVED DATE

I, ROBERT GRAMM, SENIOR VICE-PRESIDENT
OF K.J. BOWSH CONSTRUCTION CO. LTD.,
DATE _____

SITE PLANS APPROVED BY:	
MINISTRY OF NATURAL RESOURCES	DATE _____
PLAN PREPARED BY	DATE _____
J. C. STANON O.L.S. C.L.S.	DATE _____

